
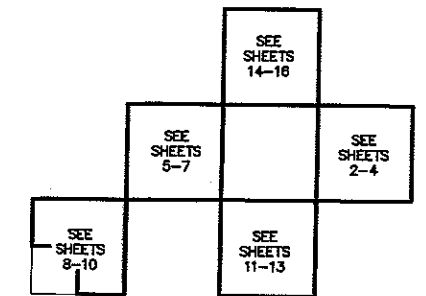


ALTA/ACSM LAND TITLE SURVEY

SECTIONS 1, 3, AND 11, AND A PORTION OF SECTION 9, TOWNSHIP 29 NORTH, RANGE 18 WEST, TOGETHER WITH SECTION 35, TOWNSHIP 30 NORTH, RANGE 18 WEST OF THE GILA AND SALT RIVER BASE MERIDIAN, MOHAVE COUNTY, ARIZONA.

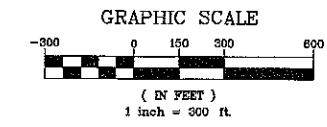

KEY MAP
NOT TO SCALE

- NOTES:**
1. DATE OF AERIAL PHOTOGRAPH: MAY 5, 2005
 2. IMAGES HEREON APPEAR SHIFTED DUE TO THE INHERENT QUALITIES OF THE AERIAL PHOTOGRAPHY. REFER TO SHEET 1 FOR MEASUREMENTS FROM THE PROPERTY LINE TO THE IMPROVEMENTS NEAR THE BOUNDARY.
 3. THIS PHOTO IS FOR REFERENCE ONLY. REFER TO SHEET 1 FOR THE BOUNDARY INFORMATION.
 4. APPROXIMATE SCALE IS 1" = 300'

LEGEND

- SUBDIVISION BOUNDARY LINE
- ADJACENT PROPERTY LINE
- EASEMENT LINE
- ROADWAY EASEMENT RECORDED IN BOOK 298 OF OFFICIAL RECORDS, PAGE 404, MOHAVE COUNTY, ARIZONA
- SECTIONAL SUBDIVISION LINE
- DIRT ROAD
- PARCEL LINES
- FENCE LINE
- FLOW LINE OF NATURAL WASH
- FOUND PUBLIC LAND CORNER
- FOUND MONUMENT AS DESCRIBED
- PARCEL NUMBERS PER THE FIRST REPLAT OF JAY PAUL RANCHES AT LAKE MEAD UNIT 1, RECORDED MAY 12, 2004.
- PARCEL NUMBERS PER THE FIRST REPLAT OF JAY PAUL RANCHES AT LAKE MEAD UNIT 2, RECORDED MAY 12, 2004.

T 29 N
S 5 | S 4
S 9 | S 9
R 18 W
3" BRASS CAP
IN ROCK MOUND

T 29 N
1 | S 4
4 | S 9
R 18 W
2 1/2" BRASS CAP
IN ROCK MOUND

T 29 N
S 4 | S 3
S 9 | S 10
R 18 W
3" BRASS CAP

T 29 N
1 | S 9
S 8 | S 9
R 18 W
2 1/2" BRASS CAP
IN ROCK MOUND

T 29 N
1 | S 10
S 9 | S 10
R 18 W
2 1/2" BRASS CAP
IN ROCK MOUND

T 29 N
1 | S 9
4 | S 16
R 18 W
2 1/2" BRASS CAP
IN ROCK MOUND

T 29 N
S 9 | S 10
S 16 | S 15
R 18 W
2 1/2" BRASS CAP
IN ROCK MOUND

T 29 N
S 8 | S 9
S 17 | S 16
R 18 W
2 1/2" BRASS CAP
IN ROCK MOUND

JOB TITLE		ALTA/ACSM LAND TITLE SURVEY FOR RHODES HOMES ARIZONA		ARIZONA	
DWG NAME		TEMPLEBAR-ALTA			
JOB NO.		17976.80.14			
SHEET		10		OF 16	

5800 S. Eastern Avenue, Suite 200
Las Vegas, Nevada 89119
(702) 350-9386 Fax (702) 350-9783
www.stanleygroup.com

Stanley Consultants Inc.




ALTA/ACSM LAND TITLE SURVEY

SECTIONS 1, 3, AND 11, AND A PORTION OF SECTION 9, TOWNSHIP 29 NORTH, RANGE 18 WEST, TOGETHER WITH SECTION 35, TOWNSHIP 30 NORTH, RANGE 18 WEST OF THE GILA AND SALT RIVER BASE MERIDIAN, MOHAVE COUNTY, ARIZONA.

T 29 N
S 3 S 2
S 10 S 11
R 18 W

T 29 N
S 2 S 2
S 11 S 12
R 18 W

T 29 N
S 2 S 1
S 11 S 12
R 18 W

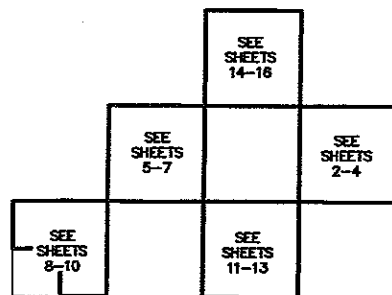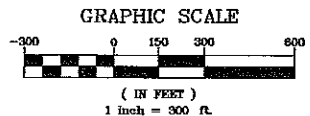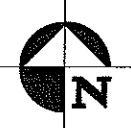

KEY MAP
NOT TO SCALE

LINE TABLE		
LINE	DIRECTION	DISTANCE
L1	S71°33'56"E	210.84'
L2	S80°50'57"E	324.74'
L3	N26°00'09"E	237.50'
L4	S89°43'09"E	791.69'
L5	S89°35'17"E	121.56'
L6	N86°50'22"E	209.74'
L7	N45°28'59"E	322.57'
L8	N45°28'59"E	106.67'
L9	N45°28'59"E	215.90'
L10	N47°29'01"E	343.34'
L11	N47°29'01"E	165.74'
L12	N47°29'01"E	177.61'
L13	S47°15'04"E	181.69'
L14	S71°33'47"E	268.09'
L15	S29°34'38"W	144.60'
L16	S16°55'03"E	249.43'
L17	S71°33'56"E	96.23'
L18	S71°33'56"E	307.07'
L19	N10°28'21"E	471.71'
L20	N23°44'19"E	584.96'
L21	N10°28'21"E	458.67'
L22	N10°28'21"E	13.05'
L23	N33°18'39"E	304.07'
L24	N33°18'39"E	195.30'
L25	N33°18'39"E	108.77'
L26	N22°12'49"E	244.27'
L27	N00°16'24"E	137.70'
L28	N89°46'43"W	66.88'
L29	S06°24'40"W	223.55'
L30	N06°24'40"E	42.66'
L31	N06°24'40"E	180.88'
L32	S14°33'56"E	294.45'
L33	S06°12'35"W	155.53'

CURVE TABLE				
CURVE	RADIUS	LENGTH	TANGENT	DELTA
C1	450.00	846.93'	617.50'	107°50'08"
C2	235.00	317.60'	188.39'	77°26'08"

LEGEND

- SUBDIVISION BOUNDARY LINE
- ADJACENT PROPERTY LINE
- EASEMENT LINE
- ROADWAY EASEMENT RECORDED IN BOOK 298 OF OFFICIAL RECORDS, PAGE 404, MOHAVE COUNTY, ARIZONA
- SECTIONAL SUBDIVISION LINE
- DIRT ROAD
- PARCEL LINES
- FENCE LINE
- FLOW LINE OF NATURAL WASH
- FOUND PUBLIC LAND CORNER
- FOUND MONUMENT AS DESCRIBED
- PARCEL NUMBERS PER THE FIRST REPLAT OF JAY PAUL RANCHES AT LAKE MEAD UNIT 1, RECORDED MAY 12, 2004.
- PARCEL NUMBERS PER THE FIRST REPLAT OF JAY PAUL RANCHES AT LAKE MEAD UNIT 2, RECORDED MAY 12, 2004.

T 29 N
S 10 S 11
S 15 S 14
R 18 W

T 29 N
S 11 S 11
S 14 S 14
R 18 W

T 29 N
S 11 S 12
S 14 S 13
R 18 W

SCALE (H): 1" = 300'

SCALE (V):

DRAWN BY: D.R.S.

CHECKED BY: R.M.C.

SEC. 22, T. 21 N. R. 18 W.

1520 S. Eastern Avenue, Suite 200
Las Vegas, Nevada 89102
(702) 369-3358 Fax (702) 369-0793
www.stanleygroup.com

Stanley Consultants Inc.

JOB TITLE
ALTA/ACSM LAND TITLE SURVEY
FOR RHODES HOMES ARIZONA




MOHAVE
ARIZONA

DWG NAME
TEMPLEBAR-ALTA

JOB NO.
17976.80.14

SHEET 11 OF 16



SECTIONS 1, 3, AND 11, AND A PORTION OF SECTION 9, TOWNSHIP 29 NORTH, RANGE 18 WEST, TOGETHER WITH SECTION 35, TOWNSHIP 30 NORTH, RANGE 18 WEST OF THE GILA AND SALT RIVER BASE MERIDIAN, MOHAVE COUNTY, ARIZONA.

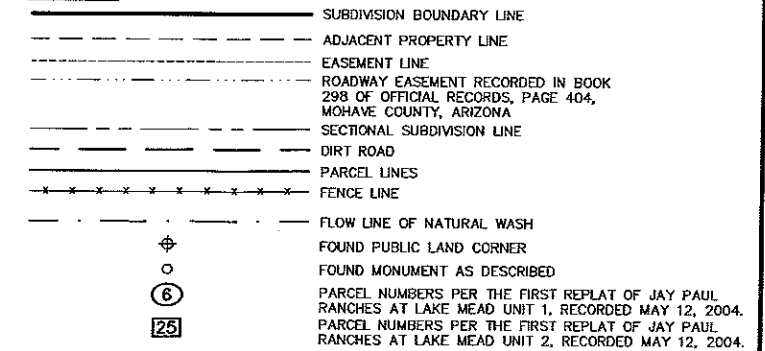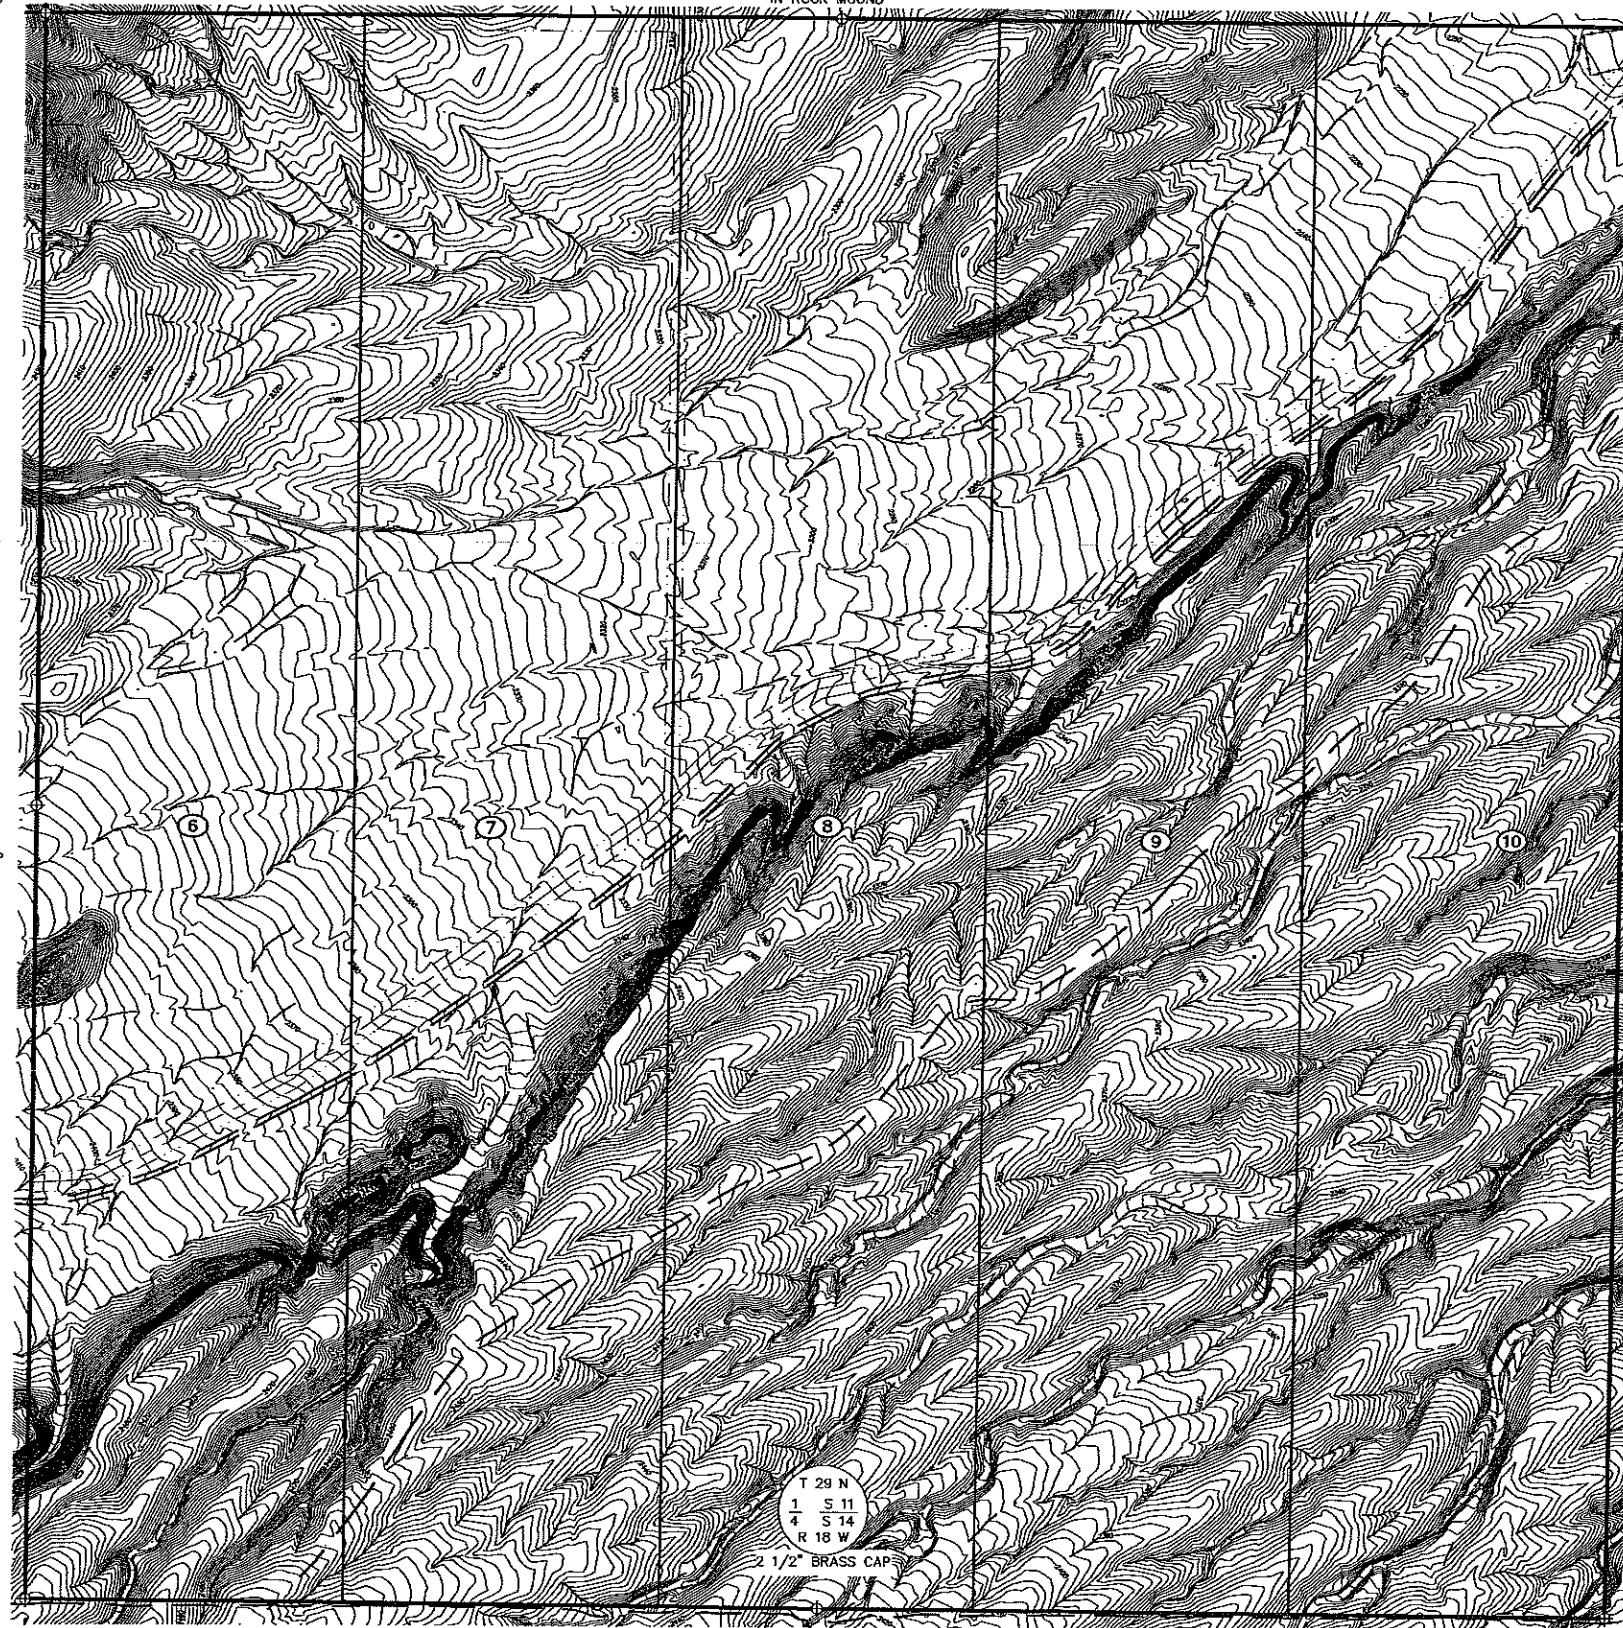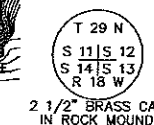

JOB TITLE ALTA/ACSM LAND TITLE SURVEY FOR RHODES HOMES ARIZONA		ARIZONA
DRAWING NAME TEMPLEBAR--ALTA		MOHAVE
JOB NO. 17976.80.14		
SHEET 12 OF 16		


ALTA/ACSM LAND TITLE SURVEY

SECTIONS 1, 3, AND 11, AND A PORTION OF SECTION 9, TOWNSHIP 29 NORTH, RANGE 18 WEST, TOGETHER WITH SECTION 35, TOWNSHIP 30 NORTH, RANGE 18 WEST OF THE GILA AND SALT RIVER BASE MERIDIAN, MOHAVE COUNTY, ARIZONA.

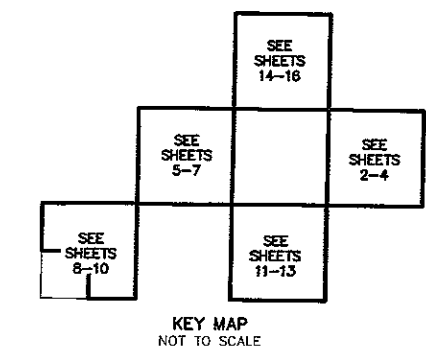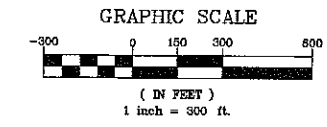

- NOTES:**
1. DATE OF AERIAL PHOTOGRAPH: MAY 5, 2005
 2. IMAGES HEREON APPEAR SHIFTED DUE TO THE INHERENT QUALITIES OF THE AERIAL PHOTOGRAPHY. REFER TO SHEET 1 FOR MEASUREMENTS FROM THE PROPERTY LINE TO THE IMPROVEMENTS NEAR THE BOUNDARY.
 3. THIS PHOTO IS FOR REFERENCE ONLY. REFER TO SHEET 1 FOR THE BOUNDARY INFORMATION.
 4. APPROXIMATE SCALE IS 1" = 300'

- LEGEND**
- SUBDIVISION BOUNDARY LINE
 - ADJACENT PROPERTY LINE
 - EASEMENT LINE
 - ROADWAY EASEMENT RECORDED IN BOOK 298 OF OFFICIAL RECORDS, PAGE 404, MOHAVE COUNTY, ARIZONA
 - SECTIONAL SUBDIVISION LINE
 - DIRT ROAD
 - PARCEL LINES
 - FENCE LINE
 - FLOW LINE OF NATURAL WASH
 - FOUND PUBLIC LAND CORNER
 - FOUND MONUMENT AS DESCRIBED
 - PARCEL NUMBERS PER THE FIRST REPLAT OF JAY PAUL RANCHES AT LAKE MEAD UNIT 1, RECORDED MAY 12, 2004.
 - PARCEL NUMBERS PER THE FIRST REPLAT OF JAY PAUL RANCHES AT LAKE MEAD UNIT 2, RECORDED MAY 12, 2004.

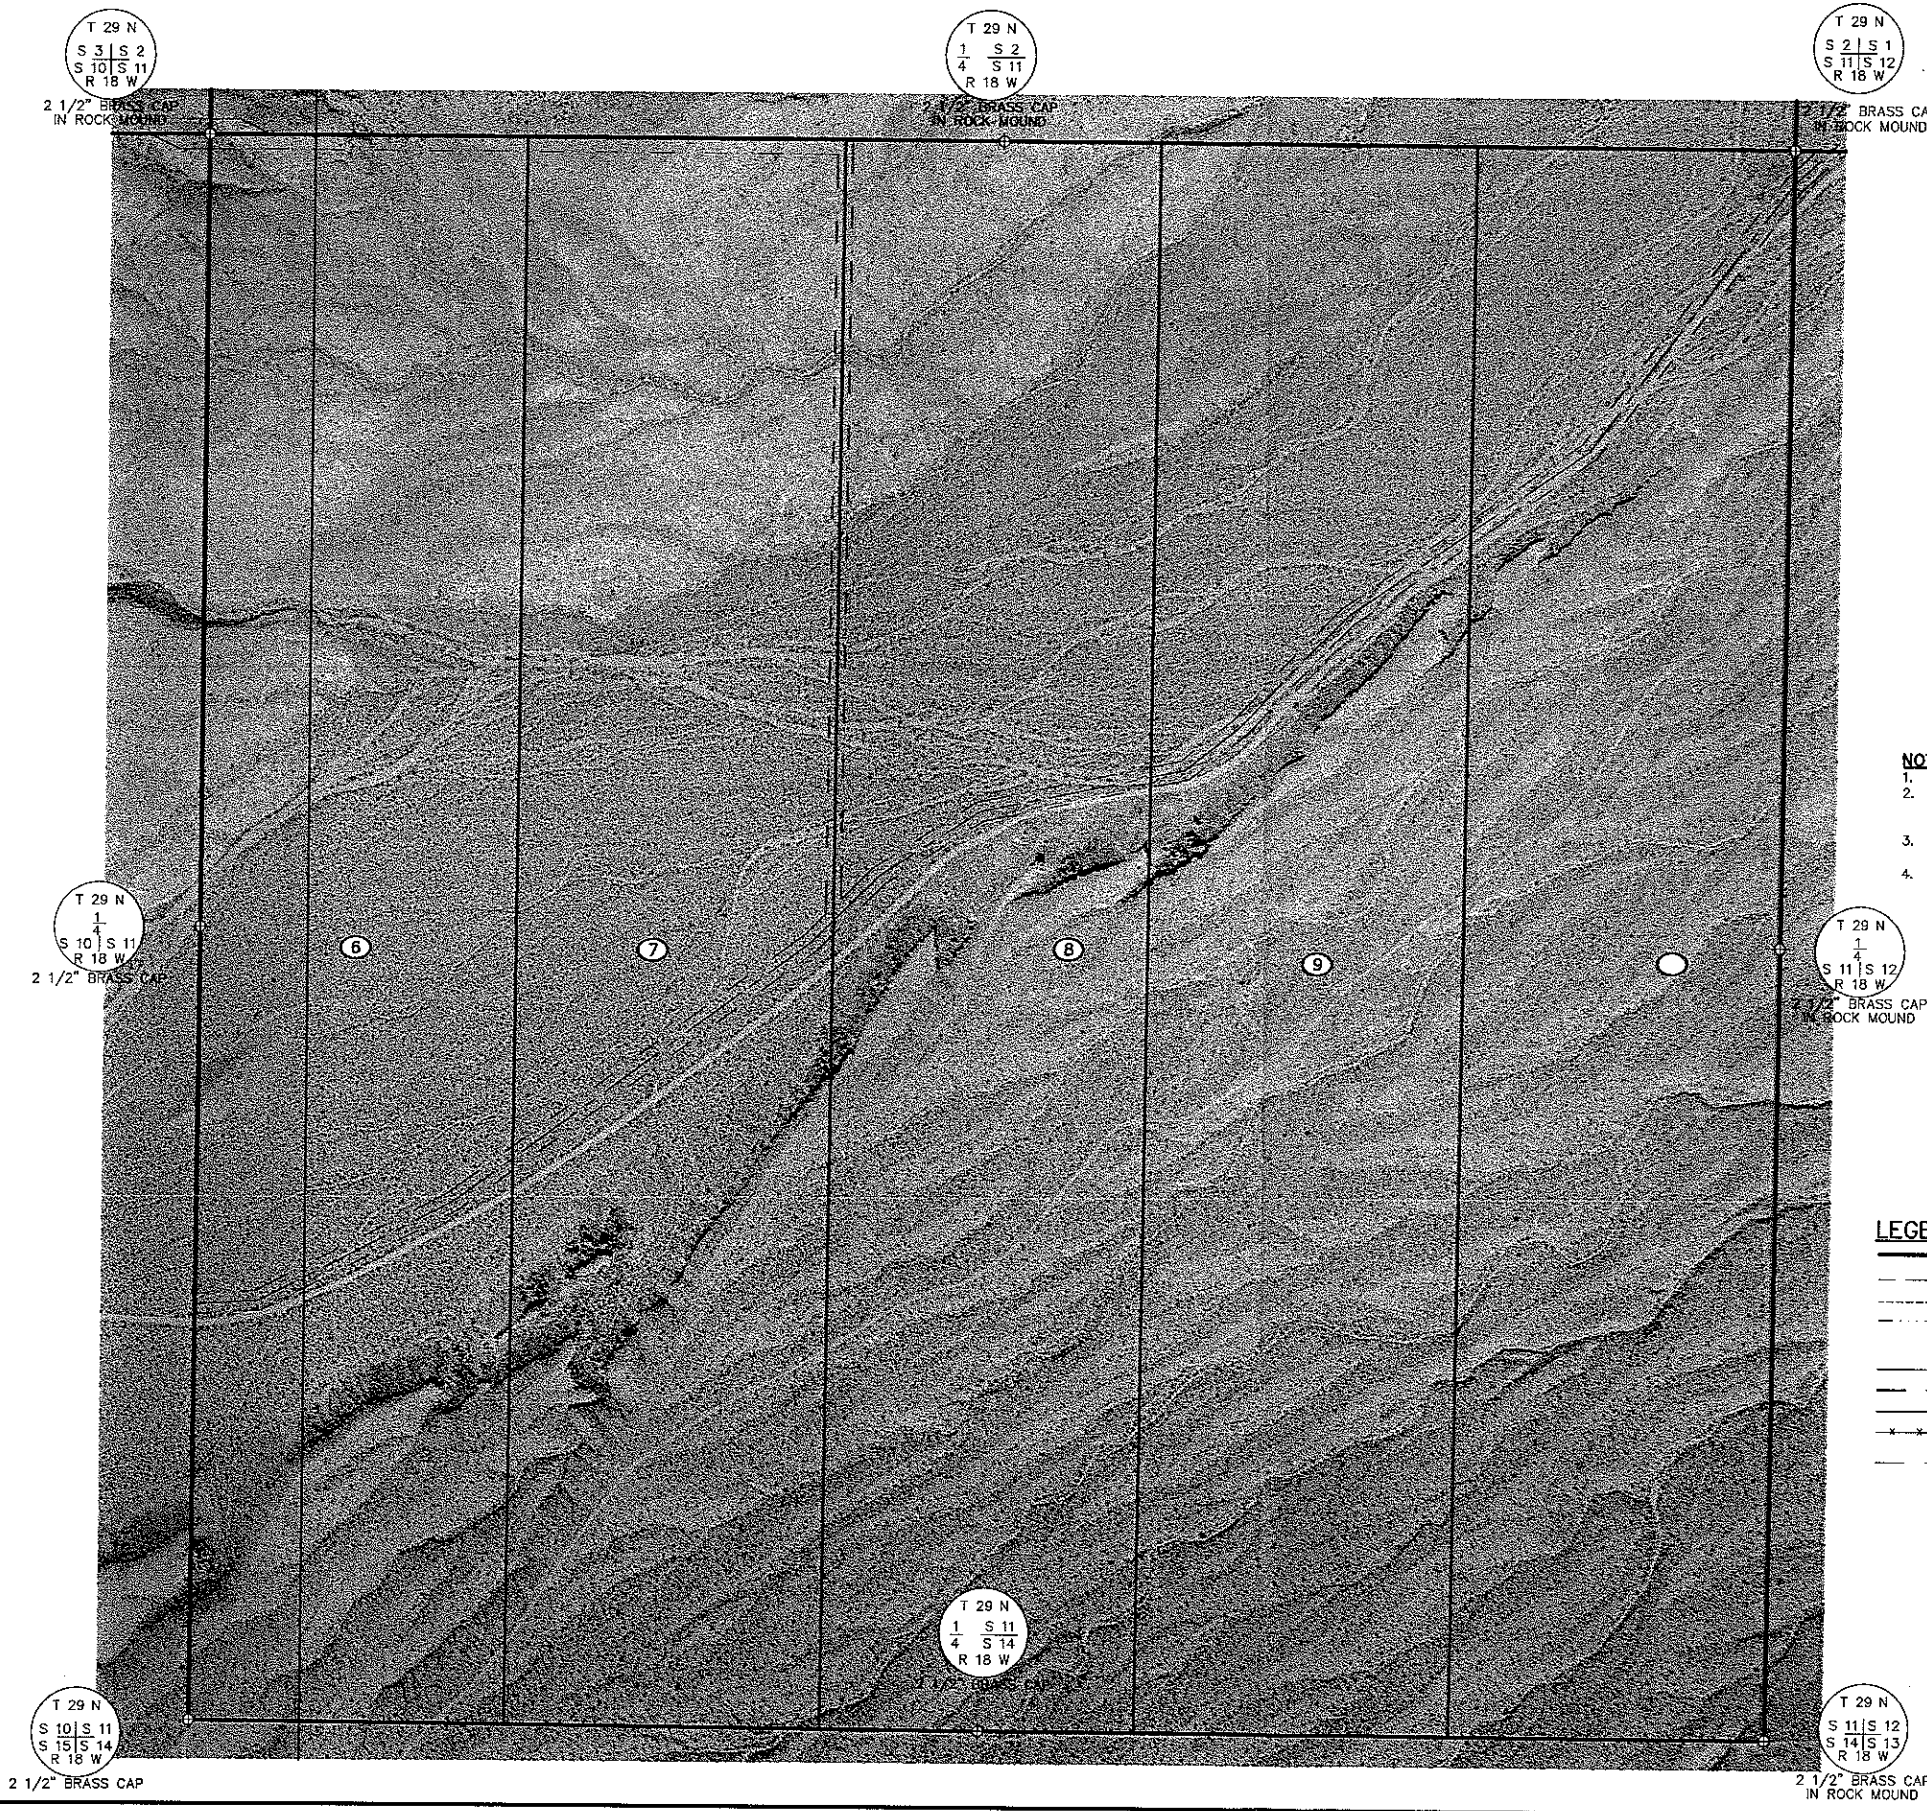

JOB TITLE	
ALTA/ACSM LAND TITLE SURVEY FOR RHODES HOMES ARIZONA	
MOHAVE ARIZONA	
DWG NAME	TEMPLEBAR-ALTA
JOB NO.	17976.80.14
SHEET 13 OF 16	

Stanley Consultants Inc.

5500 S. Eastern Avenue, Suite 200
Las Vegas, Nevada 89119
(702) 358-9366 Fax (702) 368-9733
www.stanleyconsultants.com

SCALE (H): 1" = 300'

SCALE (V):




DRAWN BY: D.R.S.

CHECKED BY: R.M.C.

SEC. 22, T. 21 N. R. 18 W.

ALTA/ACSM LAND TITLE SURVEY

SECTIONS 1, 3, AND 11, AND A PORTION OF SECTION 9, TOWNSHIP 29 NORTH, RANGE 18 WEST, TOGETHER WITH SECTION 35, TOWNSHIP 30 NORTH, RANGE 18 WEST OF THE GILA AND SALT RIVER BASE MERIDIAN, MOHAVE COUNTY, ARIZONA.

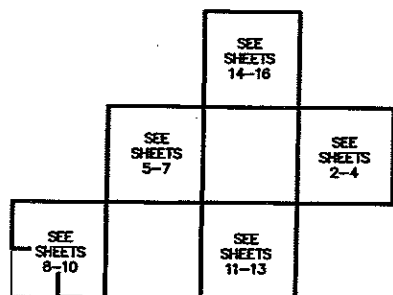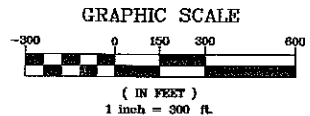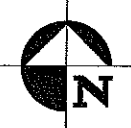

KEY MAP
NOT TO SCALE

LINE TABLE		
LINE	DIRECTION	DISTANCE
L1	S71°33'56"E	210.84'
L2	S80°50'57"E	324.74'
L3	N26°00'09"E	237.50'
L4	S89°43'09"E	791.69'
L5	S89°35'17"E	121.56'
L6	N86°50'22"E	209.74'
L7	N45°28'59"E	322.67'
L8	N45°28'59"E	106.67'
L9	N45°28'59"E	215.90'
L10	N47°29'01"E	343.34'
L11	N47°29'01"E	165.74'
L12	N47°29'01"E	177.61'
L13	S47°15'04"E	181.69'
L14	S71°33'47"E	268.09'
L15	S29°34'38"W	144.60'
L16	S16°55'03"E	249.43'
L17	S71°33'56"E	96.23'
L18	S71°33'56"E	307.07'
L19	N10°28'21"E	471.71'
L20	N23°44'19"E	584.96'
L21	N10°28'21"E	458.67'
L22	N10°28'21"E	13.05'
L23	N33°18'39"E	304.07'
L24	N33°18'39"E	195.30'
L25	N33°18'39"E	108.77'
L26	N22°12'49"E	244.27'
L27	N00°16'24"E	137.70'
L28	N89°46'43"W	66.88'
L29	S06°24'40"W	223.55'
L30	N06°24'40"E	42.66'
L31	N06°24'40"E	180.88'
L32	S14°33'56"E	294.45'
L33	S06°12'35"W	155.53'

CURVE TABLE			
CURVE	RADIUS	LENGTH	TANGENT
C1	450.00	846.93'	617.50'
C2	235.00	317.60'	188.39'

LEGEND

- SUBDIVISION BOUNDARY LINE
- ADJACENT PROPERTY LINE
- EASEMENT LINE
- ROADWAY EASEMENT RECORDED IN BOOK 298 OF OFFICIAL RECORDS, PAGE 404, MOHAVE COUNTY, ARIZONA
- SECTIONAL SUBDIVISION LINE
- DIRT ROAD
- PARCEL LINES
- FENCE LINE
- FLOW LINE OF NATURAL WASH
- FOUND PUBLIC LAND CORNER
- FOUND MONUMENT AS DESCRIBED
- PARCEL NUMBERS PER THE FIRST REPLAT OF JAY PAUL RANCHES AT LAKE MEAD UNIT 1, RECORDED MAY 12, 2004.
- PARCEL NUMBERS PER THE FIRST REPLAT OF JAY PAUL RANCHES AT LAKE MEAD UNIT 2, RECORDED MAY 12, 2004.

JOB TITLE

ALTA/ACSM LAND TITLE SURVEY
FOR RHODES HOMES ARIZONA

JOB NO.

17976.80.14

SHEET 14 OF 16

SCALE (H): 1" = 300'

SCALE (V):

DRAWN BY: D.R.S.

CHECKED BY: M.C.

SEC. 22, T. 21 N. R. 18 W.

Stanley Consultants inc.

4820 S. Eastern Avenue, Suite 200
Las Vegas, Nevada 89115
(702) 369-3365 Fax (702) 369-9793
www.stanleygroup.com

ARIZONA

MOHAVE

H:\data\proj\7501\T1\dwg\TEMPLATE\ALTA.dwg Jul 27, 2005 - 11:13am

DWG NAME
TEMPLEBAR-ALTA

JOB NO.
17976.80.14



SHEET 15 OF 16

ALTA/ACSM LAND TITLE SURVEY

SECTIONS 1, 3, AND 11, AND A PORTION OF SECTION 9, TOWNSHIP 29 NORTH, RANGE 18 WEST, TOGETHER WITH SECTION 35, TOWNSHIP 30 NORTH, RANGE 18 WEST OF THE GILA AND SALT RIVER BASE MERIDIAN, MOHAVE COUNTY, ARIZONA.



GRAPHIC SCALE

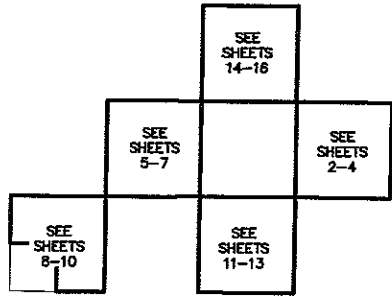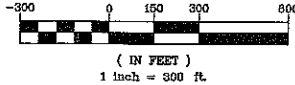

KEY MAP
NOT TO SCALE

NOTES:

1. DATE OF AERIAL PHOTOGRAPH: MAY 5, 2005
2. IMAGES HEREON APPEAR SHIFTED DUE TO THE INHERENT QUALITIES OF THE AERIAL PHOTOGRAPHY. REFER TO SHEET 1 FOR MEASUREMENTS FROM THE PROPERTY LINE TO THE IMPROVEMENTS NEAR THE BOUNDARY.
3. THIS PHOTO IS FOR REFERENCE ONLY. REFER TO SHEET 1 FOR THE BOUNDARY INFORMATION.
4. APPROXIMATE SCALE IS 1" = 300'

LEGEND

- SUBDIVISION BOUNDARY LINE
- ADJACENT PROPERTY LINE
- EASEMENT LINE
- ROADWAY EASEMENT RECORDED IN BOOK 298 OF OFFICIAL RECORDS, PAGE 404, MOHAVE COUNTY, ARIZONA
- SECTIONAL SUBDIVISION LINE
- DIRT ROAD
- PARCEL LINES
- FENCE LINE
- FLOW LINE OF NATURAL WASH
- FOUND PUBLIC LAND CORNER
- FOUND MONUMENT AS DESCRIBED
- PARCEL NUMBERS PER THE FIRST REPLAT OF JAY PAUL RANCHES AT LAKE MEAD UNIT 1, RECORDED MAY 12, 2004.
- PARCEL NUMBERS PER THE FIRST REPLAT OF JAY PAUL RANCHES AT LAKE MEAD UNIT 2, RECORDED MAY 12, 2004.

DATE	
REVIEW BY	
APPROVAL	
DATE	
SCALE (H):	1" = 300'
SCALE (V):	
DRAWN BY:	D.R.S.
CHECKED BY:	BYR.M.C.
SEC. 22	T. 21 N. R. 18 W.

5520 S. Eastern Avenue, Suite 200
Las Vegas, Nevada 89119
(702) 318-9793
www.stanleyreg.com

Stanley Consultants inc.

JOB TITLE
ALTA/ACSM LAND TITLE SURVEY
FOR RHODES HOMES ARIZONA
ARIZONA

DWG NAME
TEMPLEBAR-ALTA

JOB NO.
17976.80.14

SHEET 16 OF 16

H:\Vedatoproj\7501\6.dwg T:\TEMPLEBAR-ALTA.dwg Jul 27, 2005 - 10:55am